




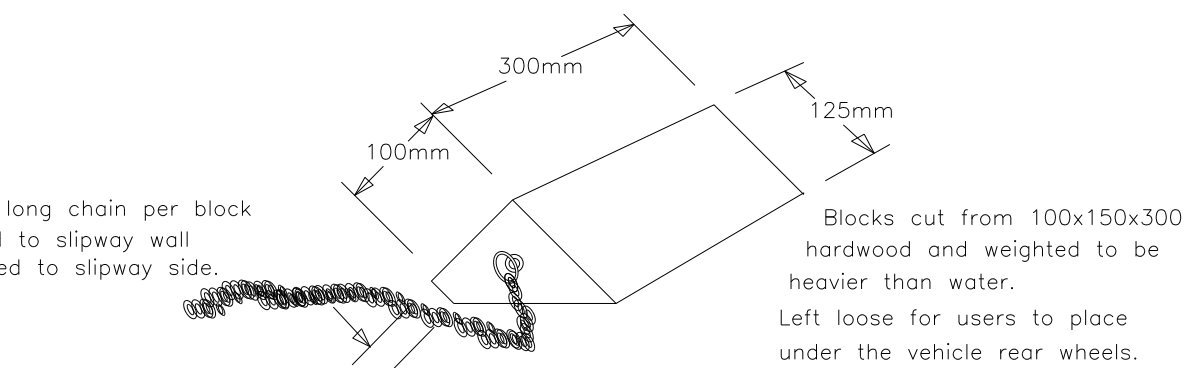

Detail of Chocks (2No required)

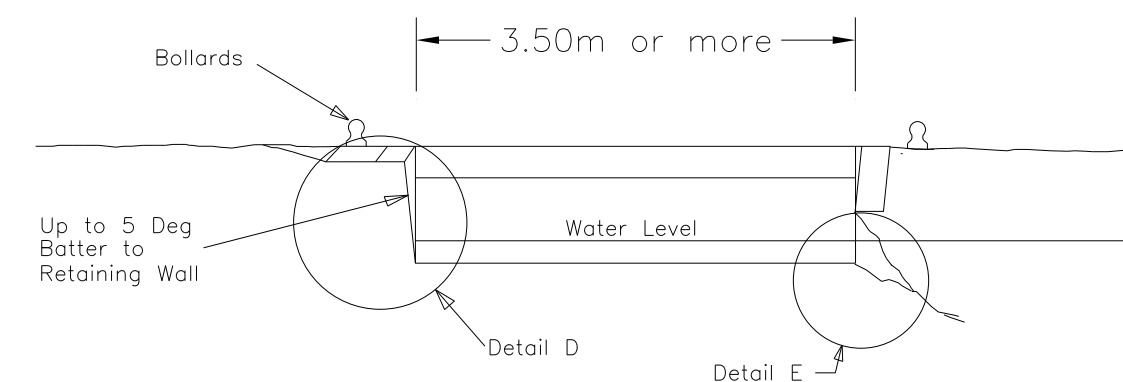

Section B-B

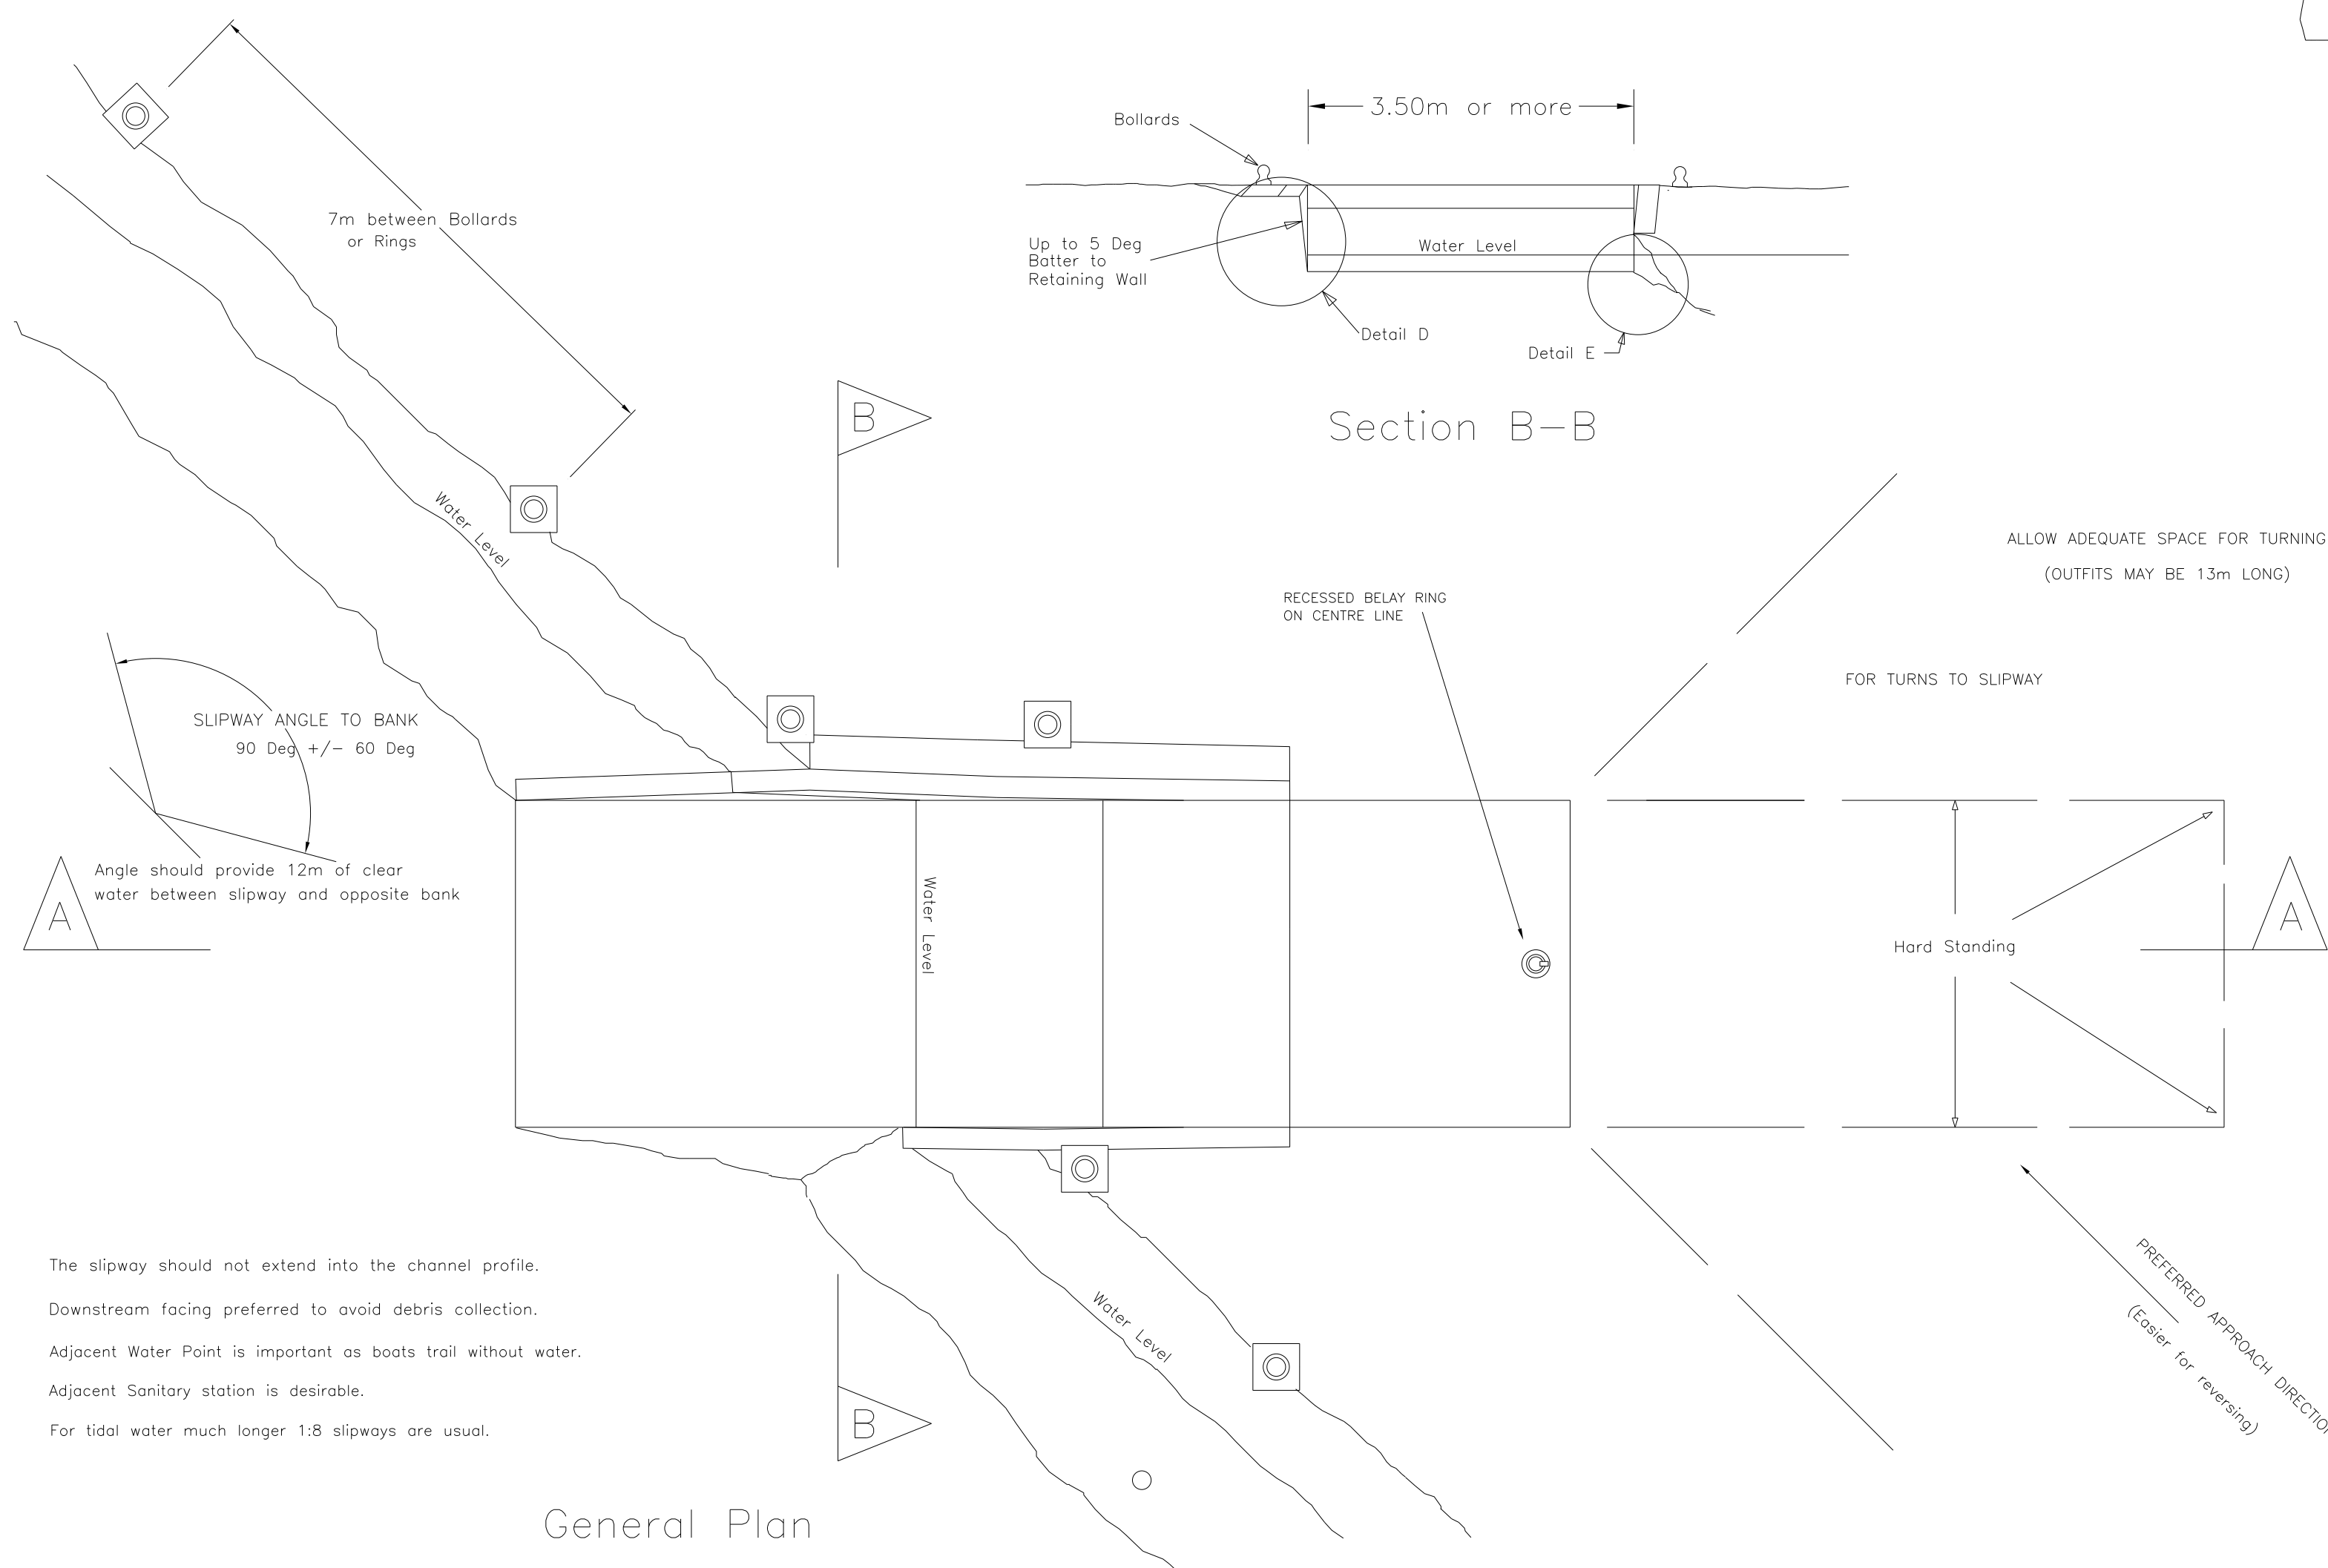

COPY
MASTER IS ON
waterways.org.uk

Inland Waterways Association

TITLE:
STANDARD SLIPWAY
(2012)

Based on Standard Slipway
Specification, June 1990
by Ron Martin (updated)

SCALE: 1:100,1:50	ORG: R Sutton June 97 REV: D Smith Dec 97 REV: RDS Nov 2012
----------------------	---

ORG: R Sutton June 97
REV: D Smith Dec 97
REV: RDS Nov 2012